
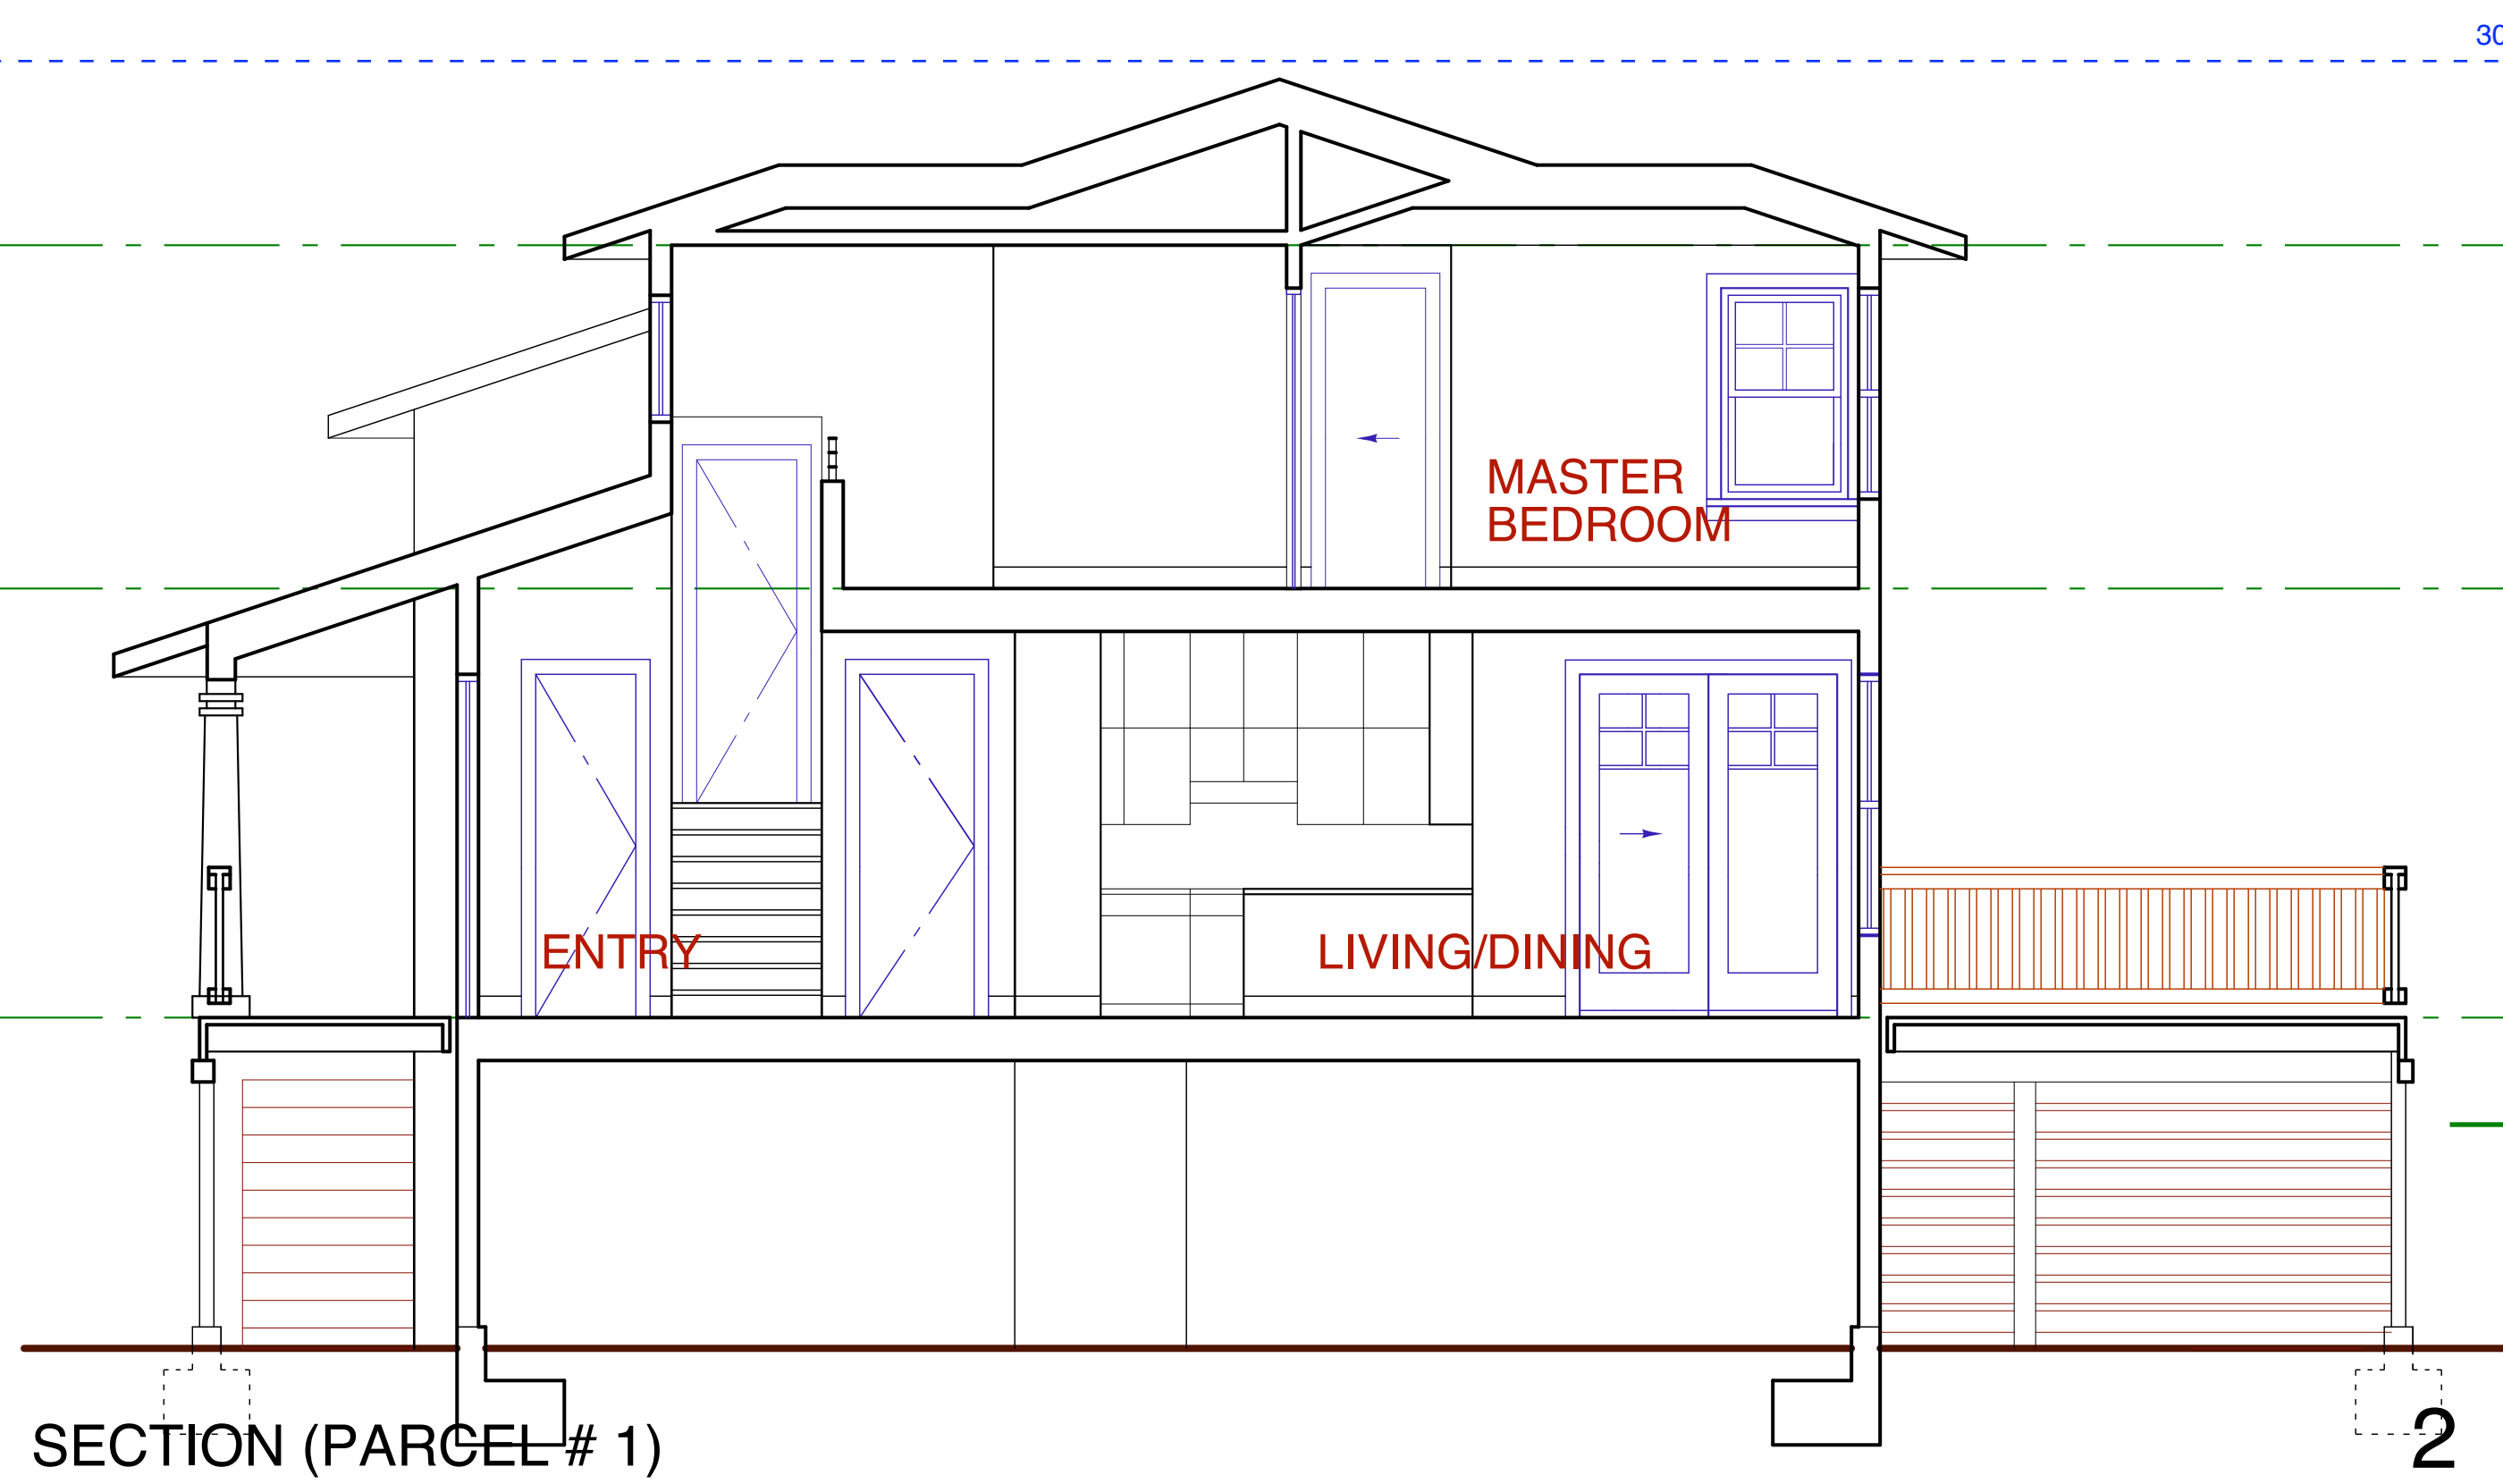



SECTION (PARCEL # 2)

SCALE 1/4" = 1'-0"

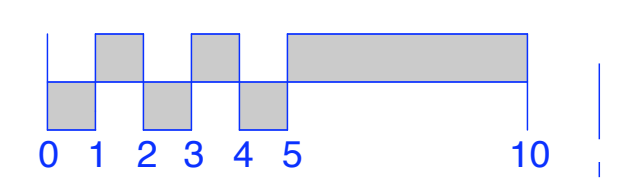

SECTION (PARCEL # 1)

SCALE 1/4" = 1'-0"

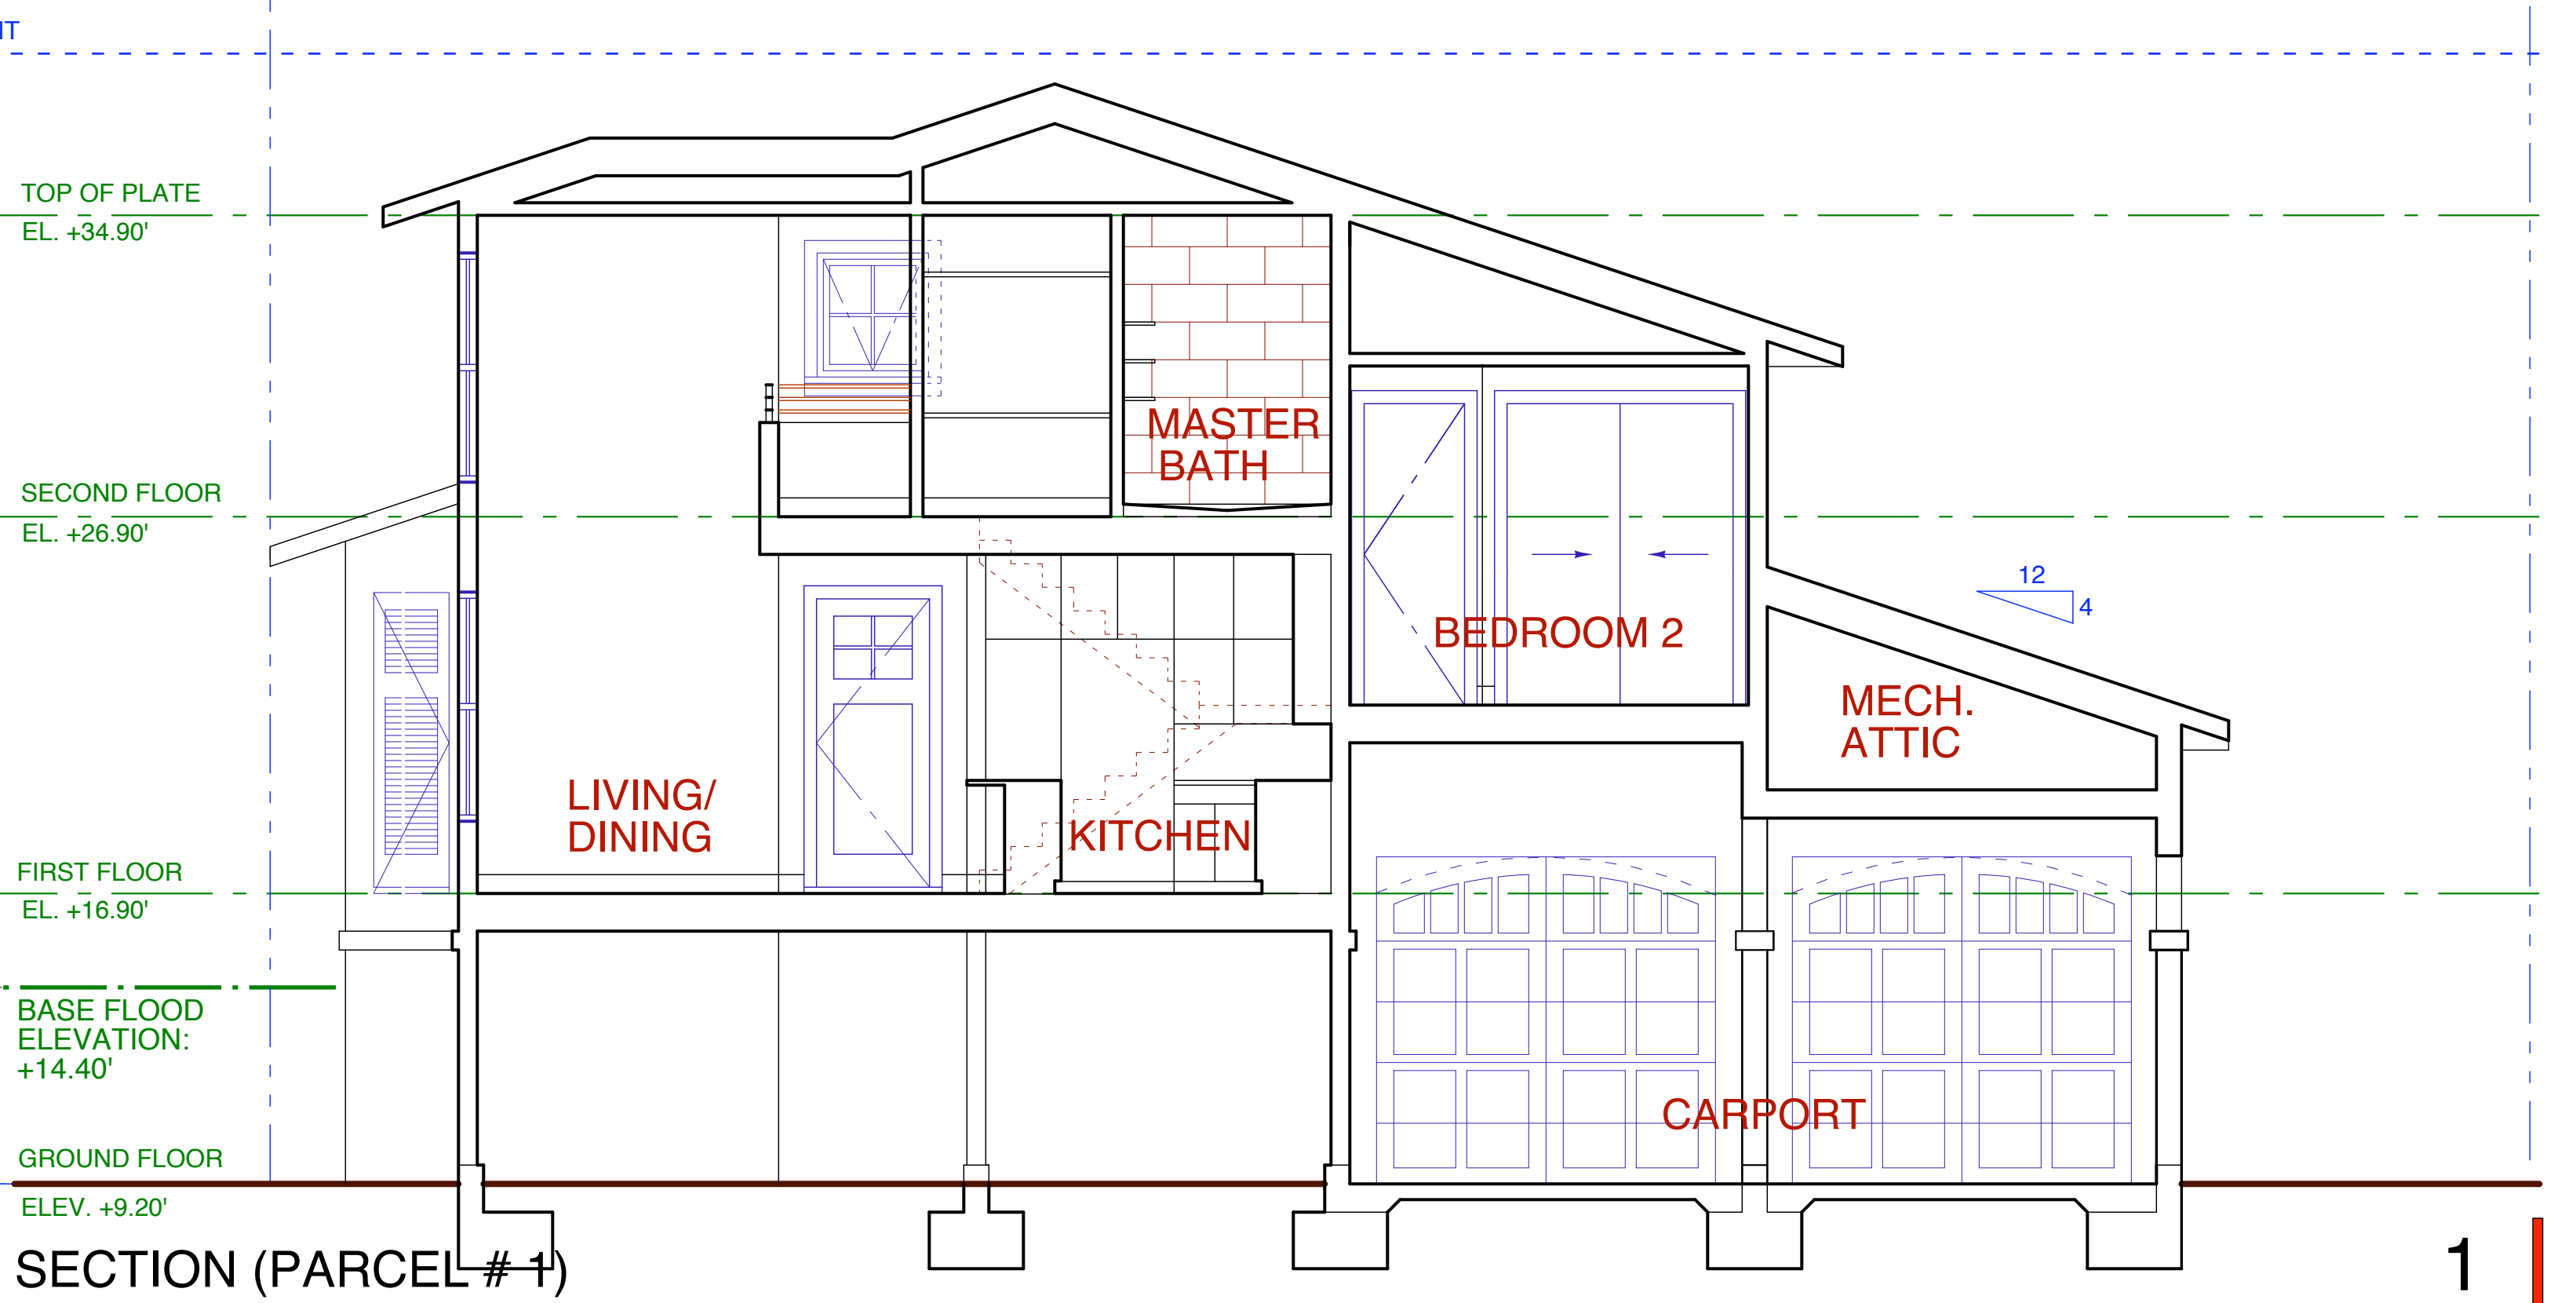

SECTION (PARCEL # 1)

SCALE 1/4" = 1'-0"

STERBERG BENJAMIN
 ARCHITECTS
 1331 HARRISON STREET
 SAN FRANCISCO, CALIFORNIA 94107
 PHONE 415.882.9783 FAX 415.882.9786
 WWW.STERBERGBENJAMIN.COM

SECTIONS

PARCEL 1
 5A HILLSIDE AVENUE
 ASSESSORS PARCEL
 074-092-03
 KENTFIELD, CA
 OWNERS: NANCY WATSON-STERBERG & DAVID STERNBERG

MARIN CO. 11/12/06
 REV. MARIN CO. 02/21/07
 REV. MARIN CO. 09/04/07
 BLDG. DEPT. 11/16/07

Date: 05/08/06
 Scale: 1/4"=1'-0"
 Drawn: DS

Sheet: **A5**
 5A HILLSIDE